


1 Main Floor (1250 SF)
Scale: 1/4" = 1'-0"

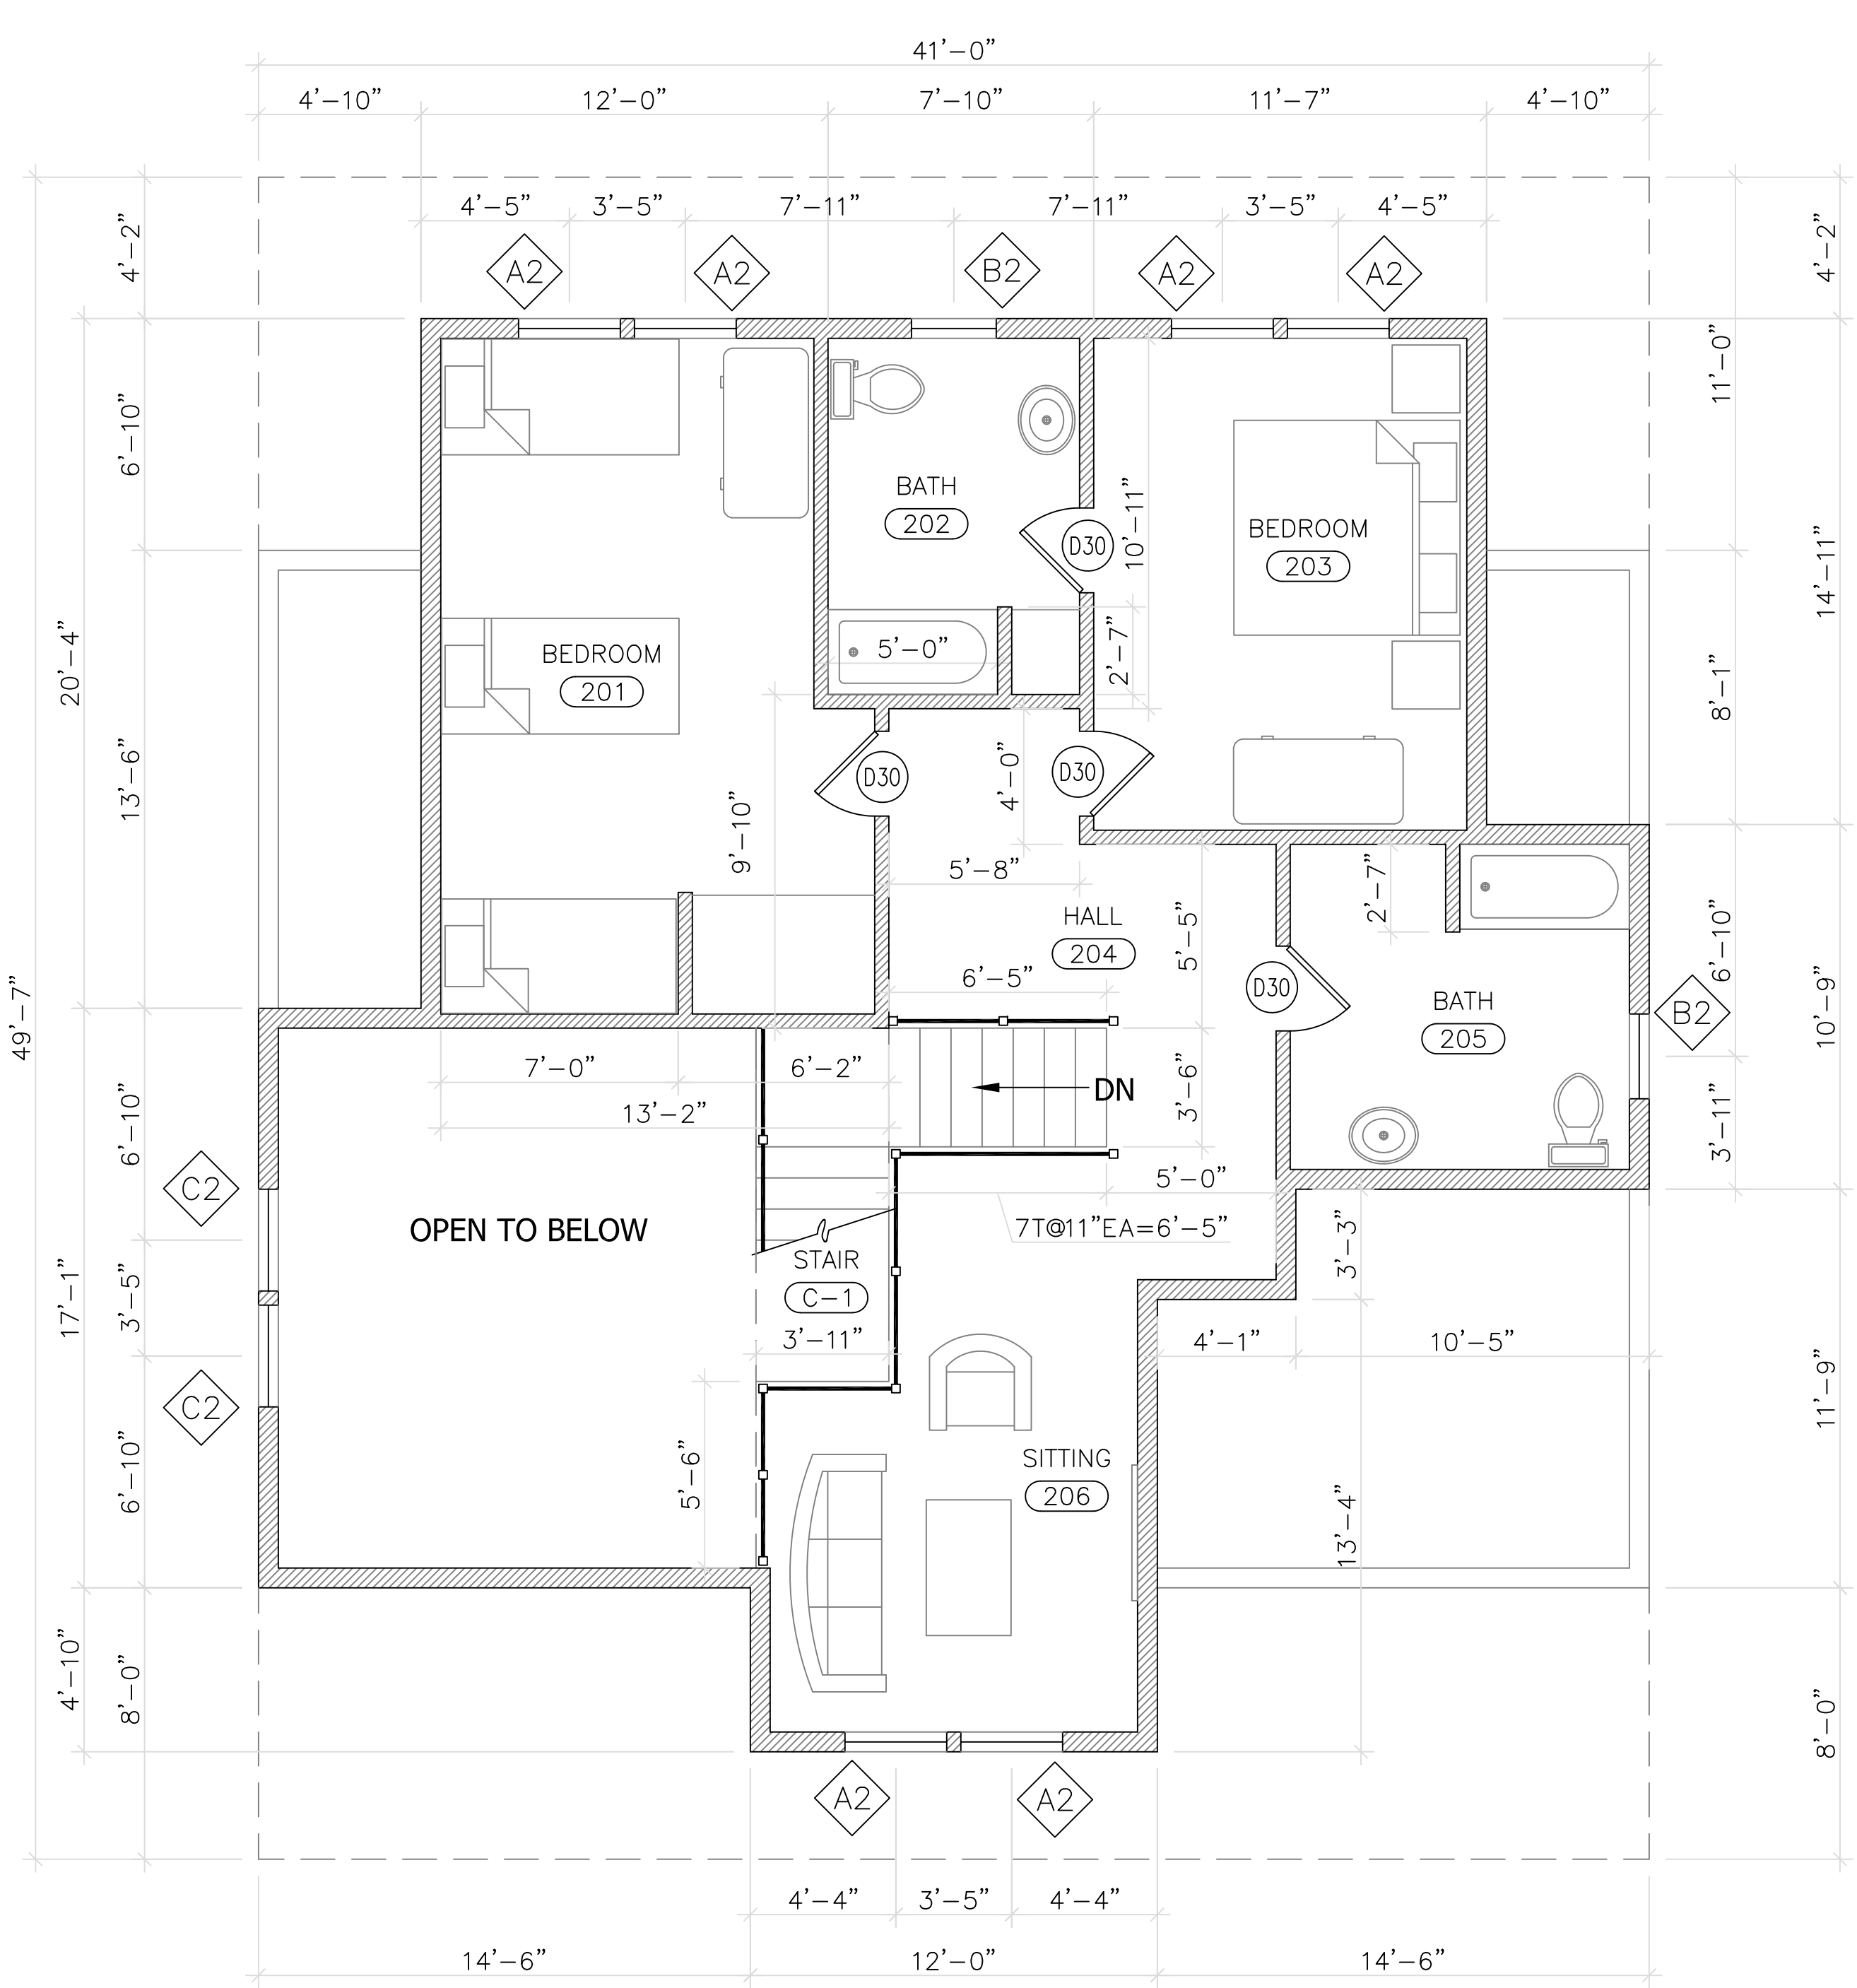

2 Upper Floor (1120 SF)
Scale: 1/4" = 1'-0"

New Building for:
Table Rock Shores Resort
 (Unit C) (2370 SF)
 Aunt's Creek & Carefree Lane
 Stone County, Missouri

Laura Jean Derrick
 architect - ala, csi, ncarb
 architecture historic preservation
 po box 100
 halltown, missouri 65664
 417/827-8307


DATE: 8/10/20

C-1

Floor Plans




1 Front Elevation
Scale: 1/4" = 1'-0"

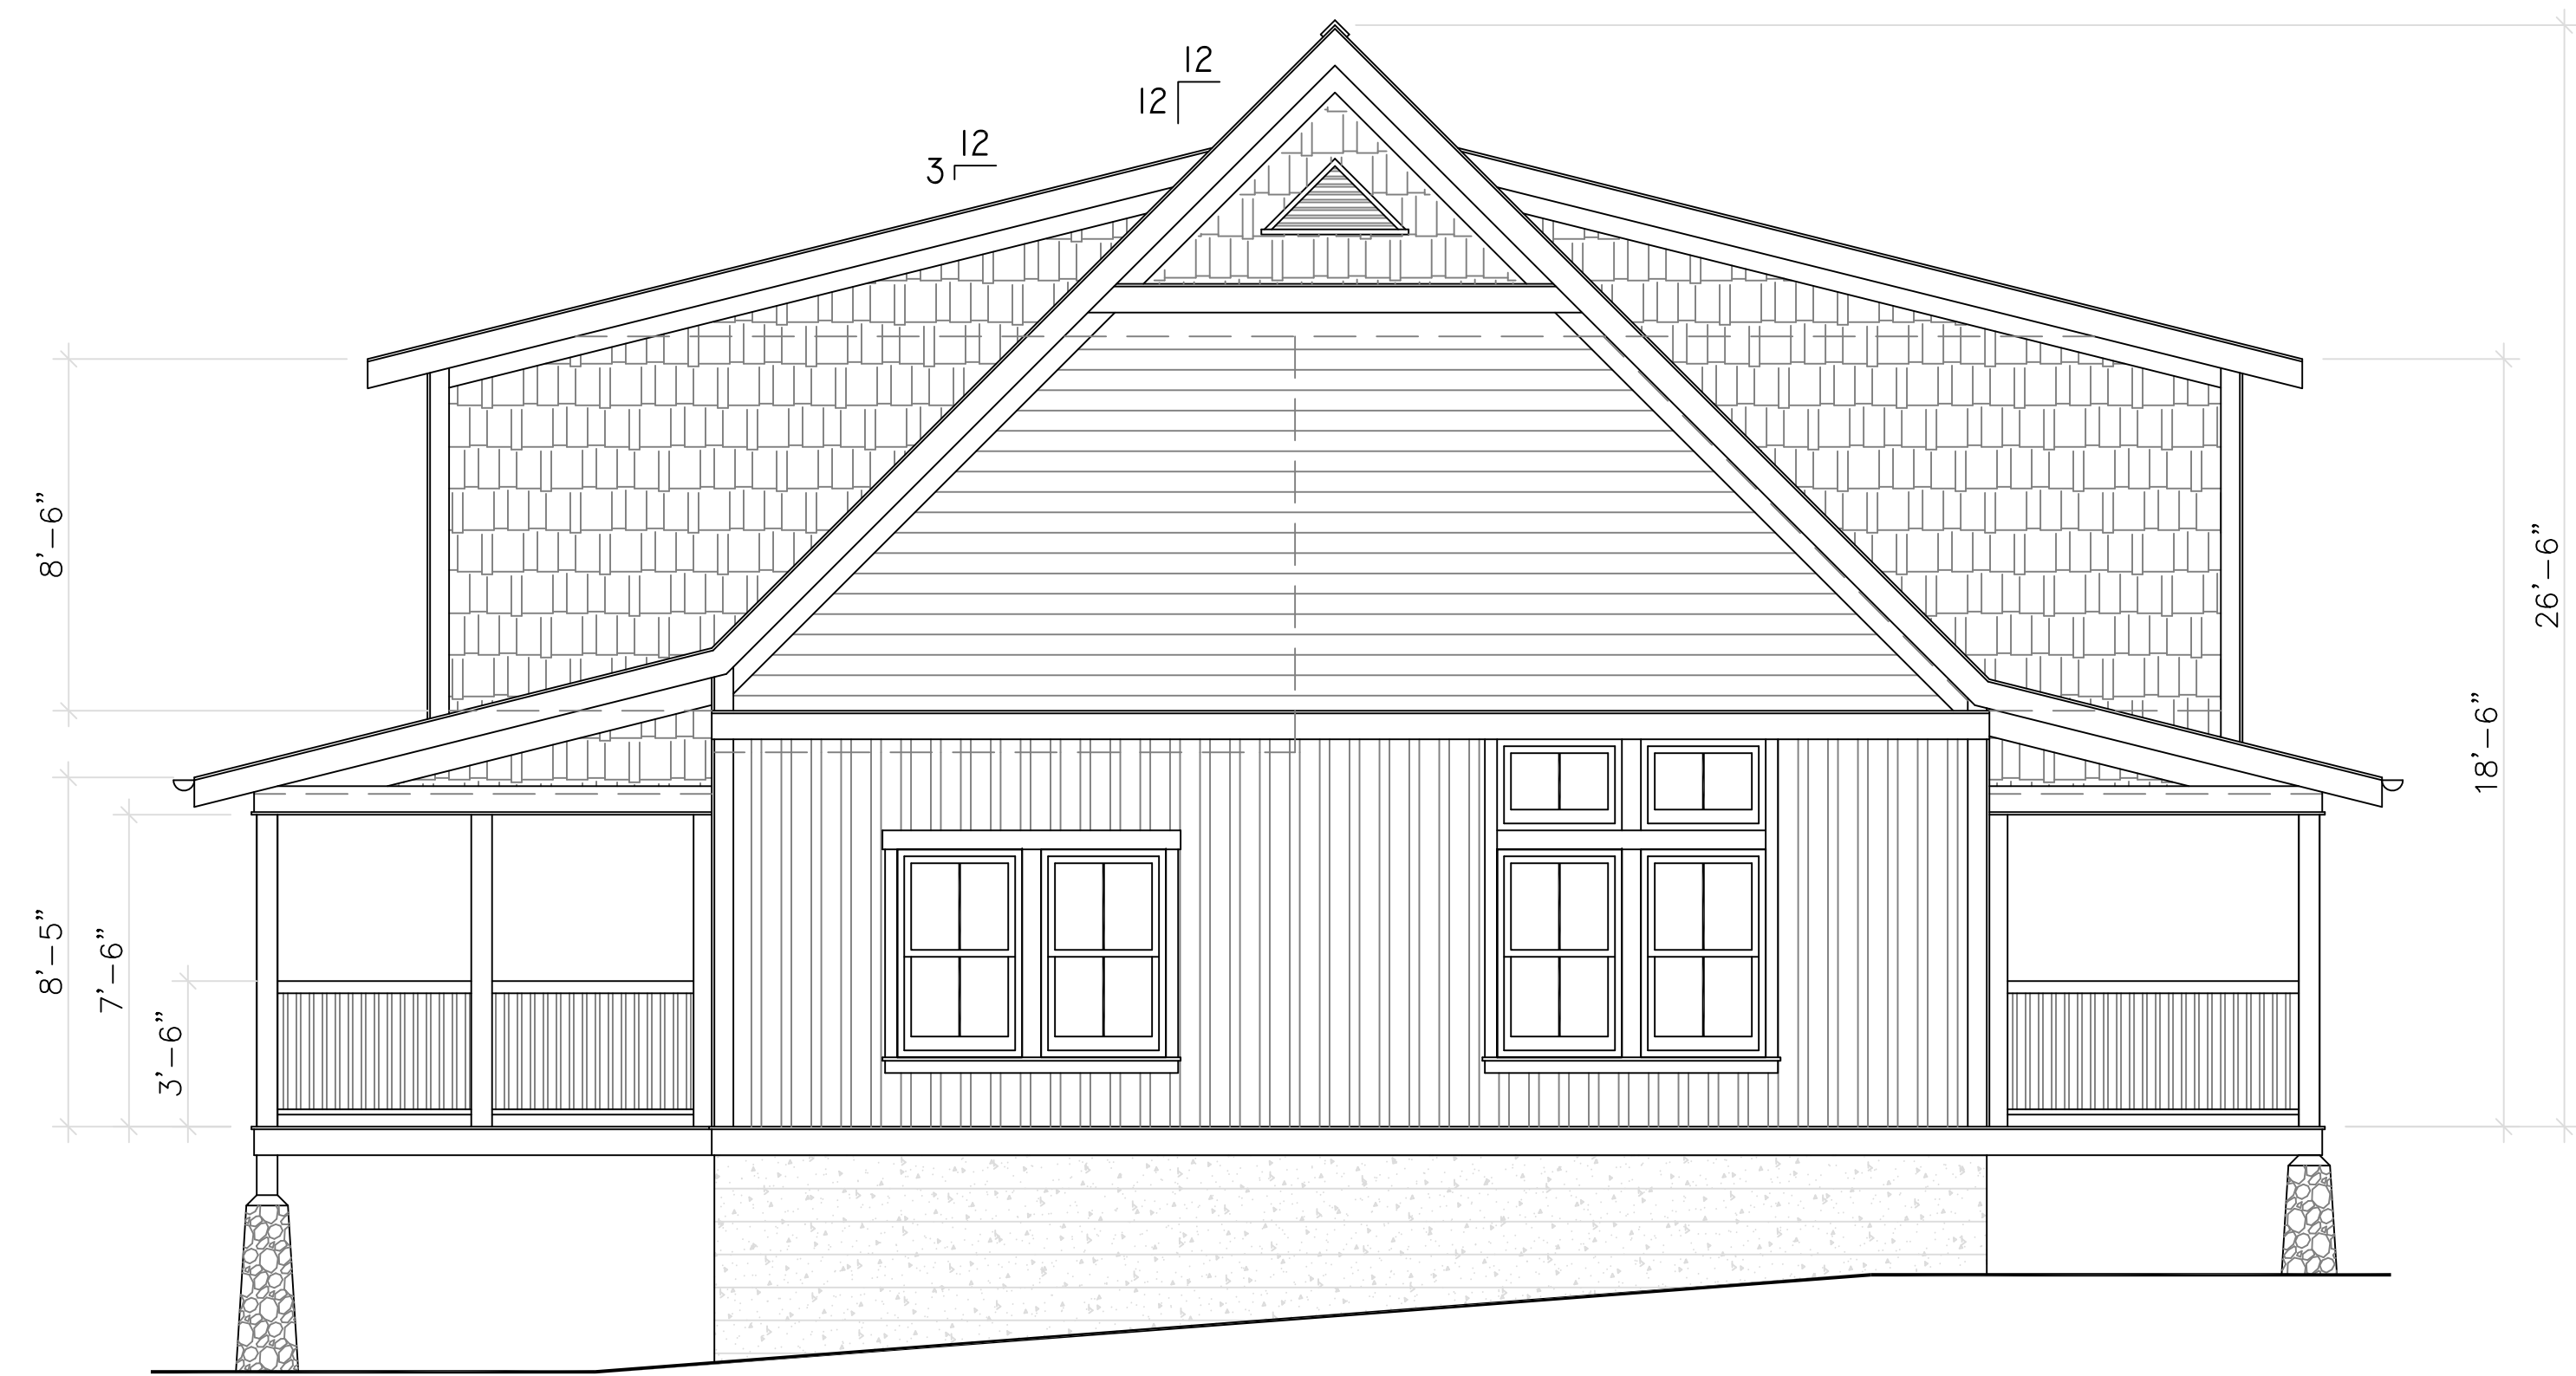

2 Side Elevation
Scale: 1/4" = 1'-0"



6 Back Elevation
Scale: 1/4" = 1'-0"

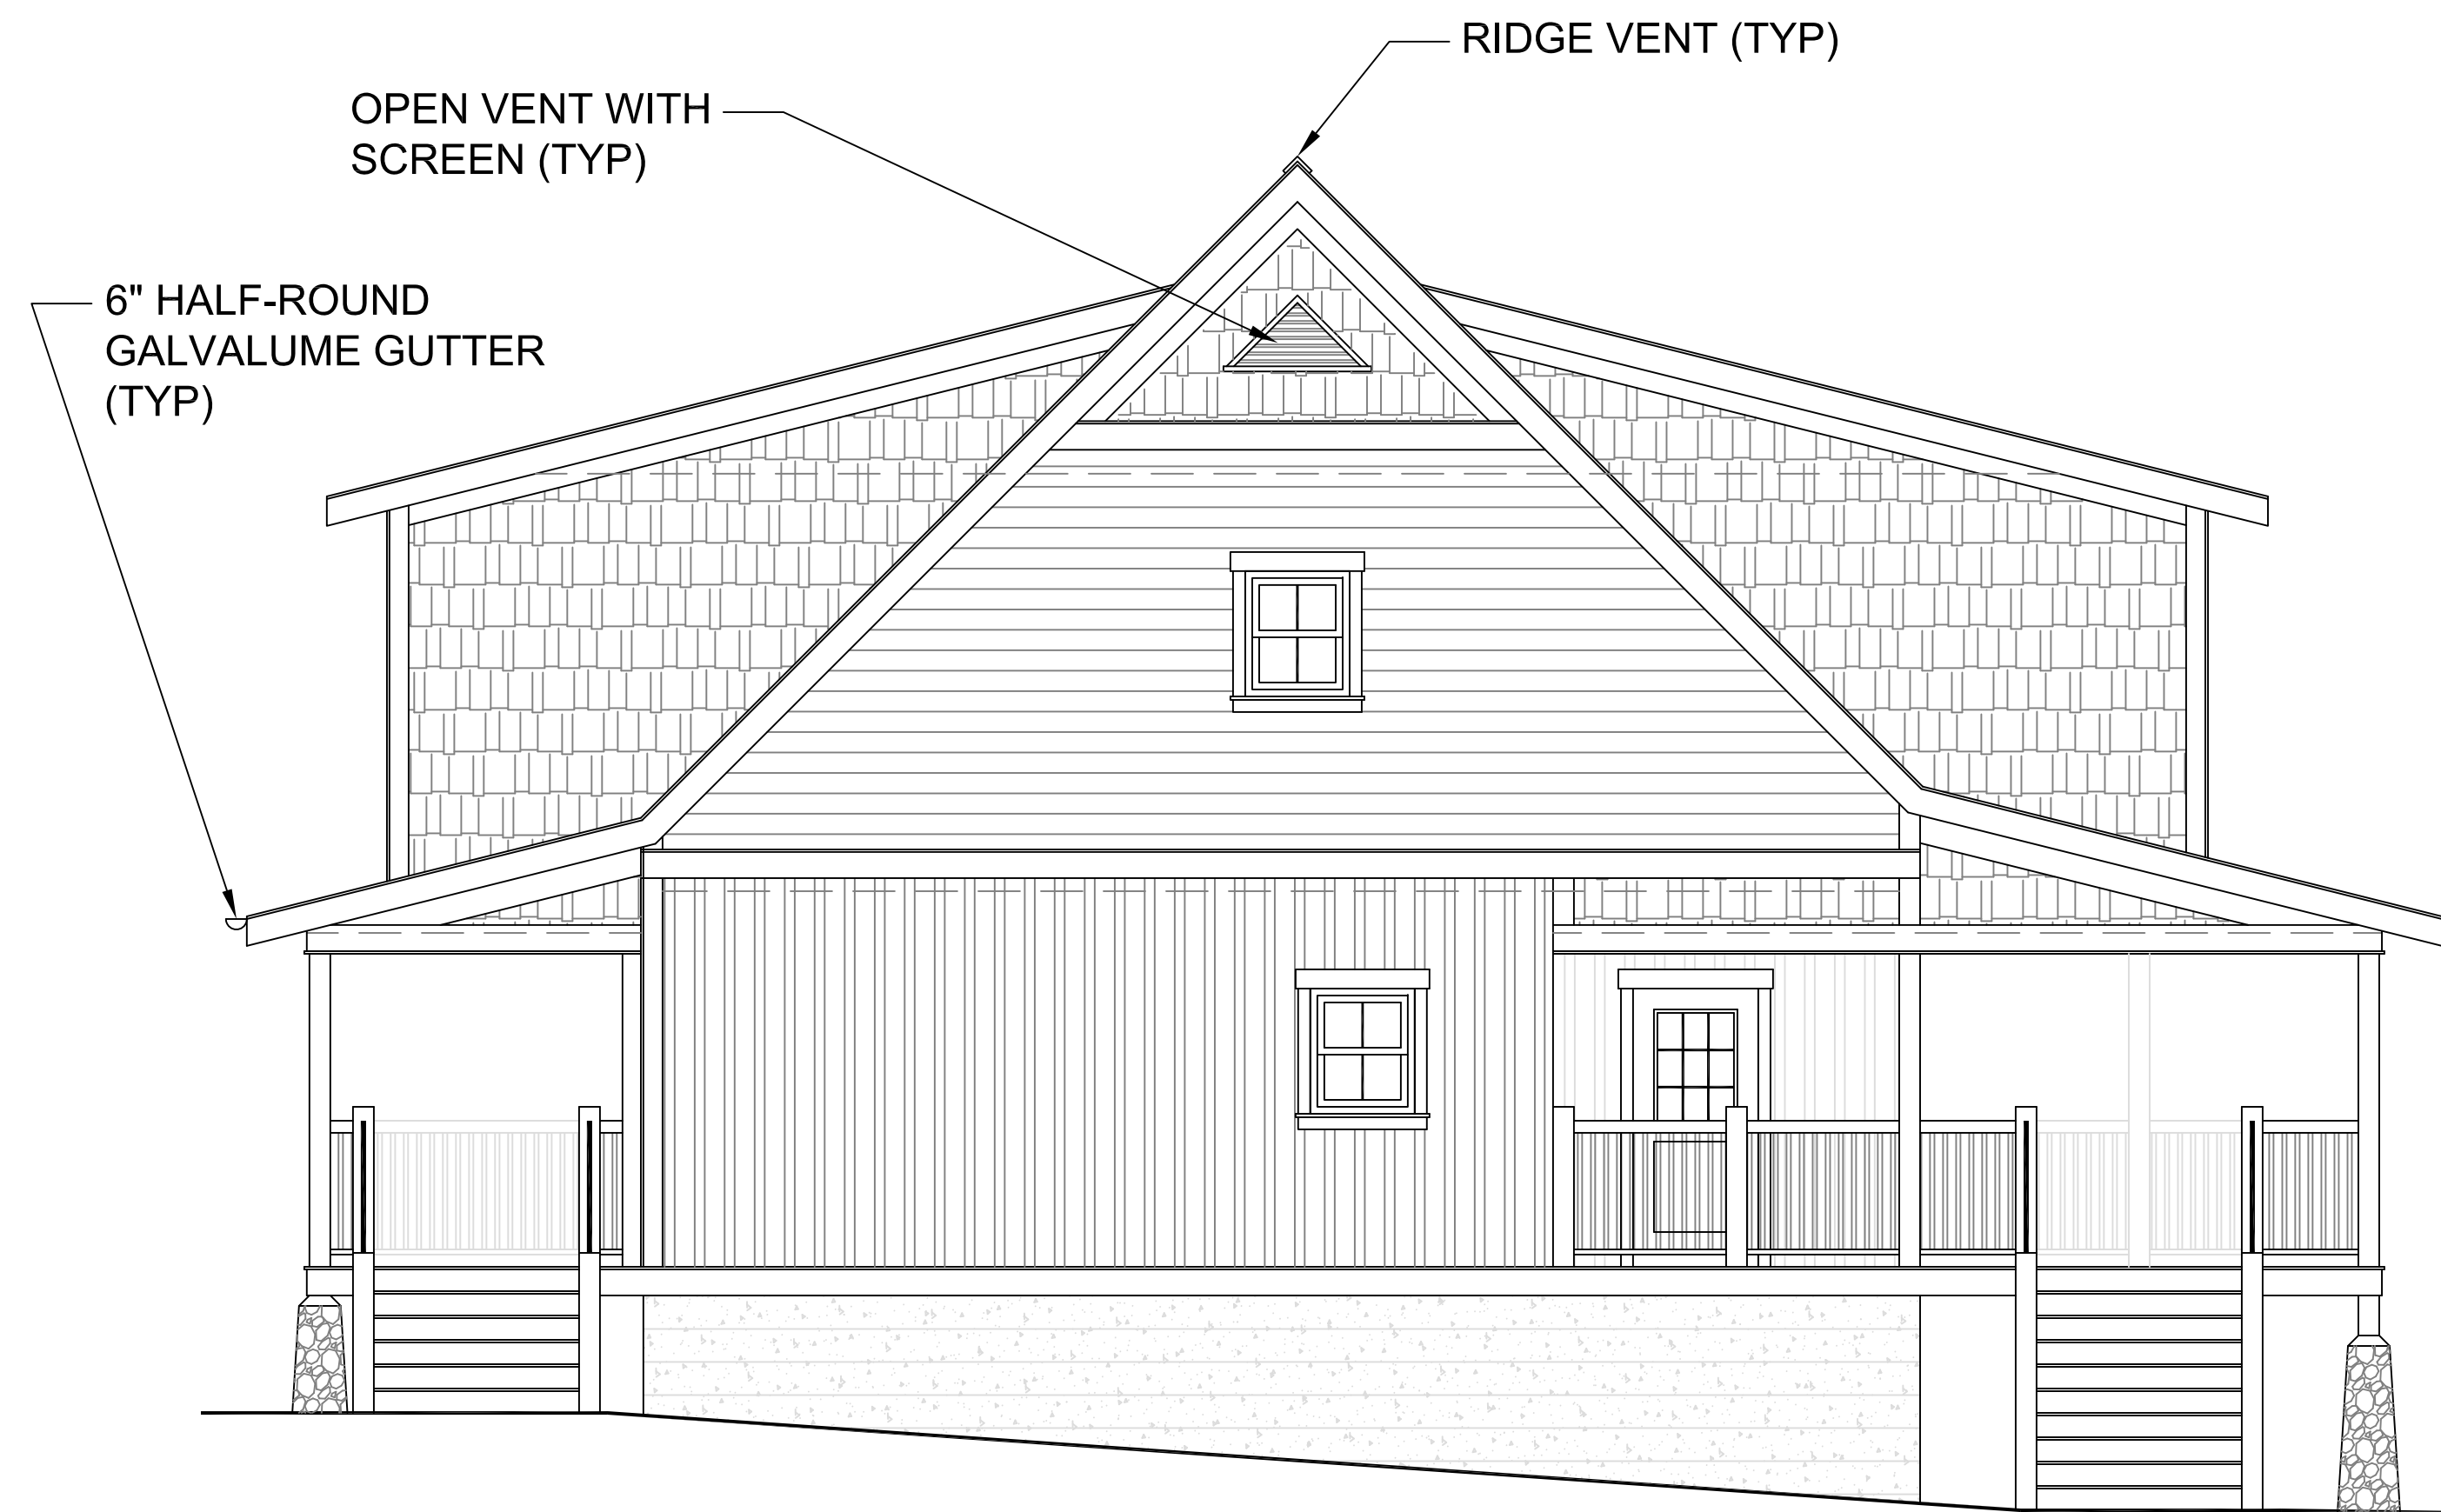

4 Side Elevation
Scale: 1/4" = 1'-0"

New Building for:
Table Rock Shores Resort
 (Unit C) (2370 SF)
 Aunt's Creek & Carefree Lane
 Stone County, Missouri

Laura Jean Derrick
 architect - ala, csi, ncarb
 architecture historic preservation
 po box 100
 halltown, missouri 65664
 417/827-8307

DATE: 8/10/20

C-2

Elevations

New Building for:
Table Rock Shores Resort
(Unit C) (2370 SF)
Aunt's Creek & Carefree Lane
Stone County, Missouri


Laura Jean Derrick
architect - ala, csi, ncarb
architecture historic preservation
po box 100
hallowtown, missouri 65664
417/827-8307

DATE: 8/10/20


C-3

Foundation
& Roof
Plans

©Copyright 2020 - (These prints are the property of the Architect and shall be used only for the above referenced project.)

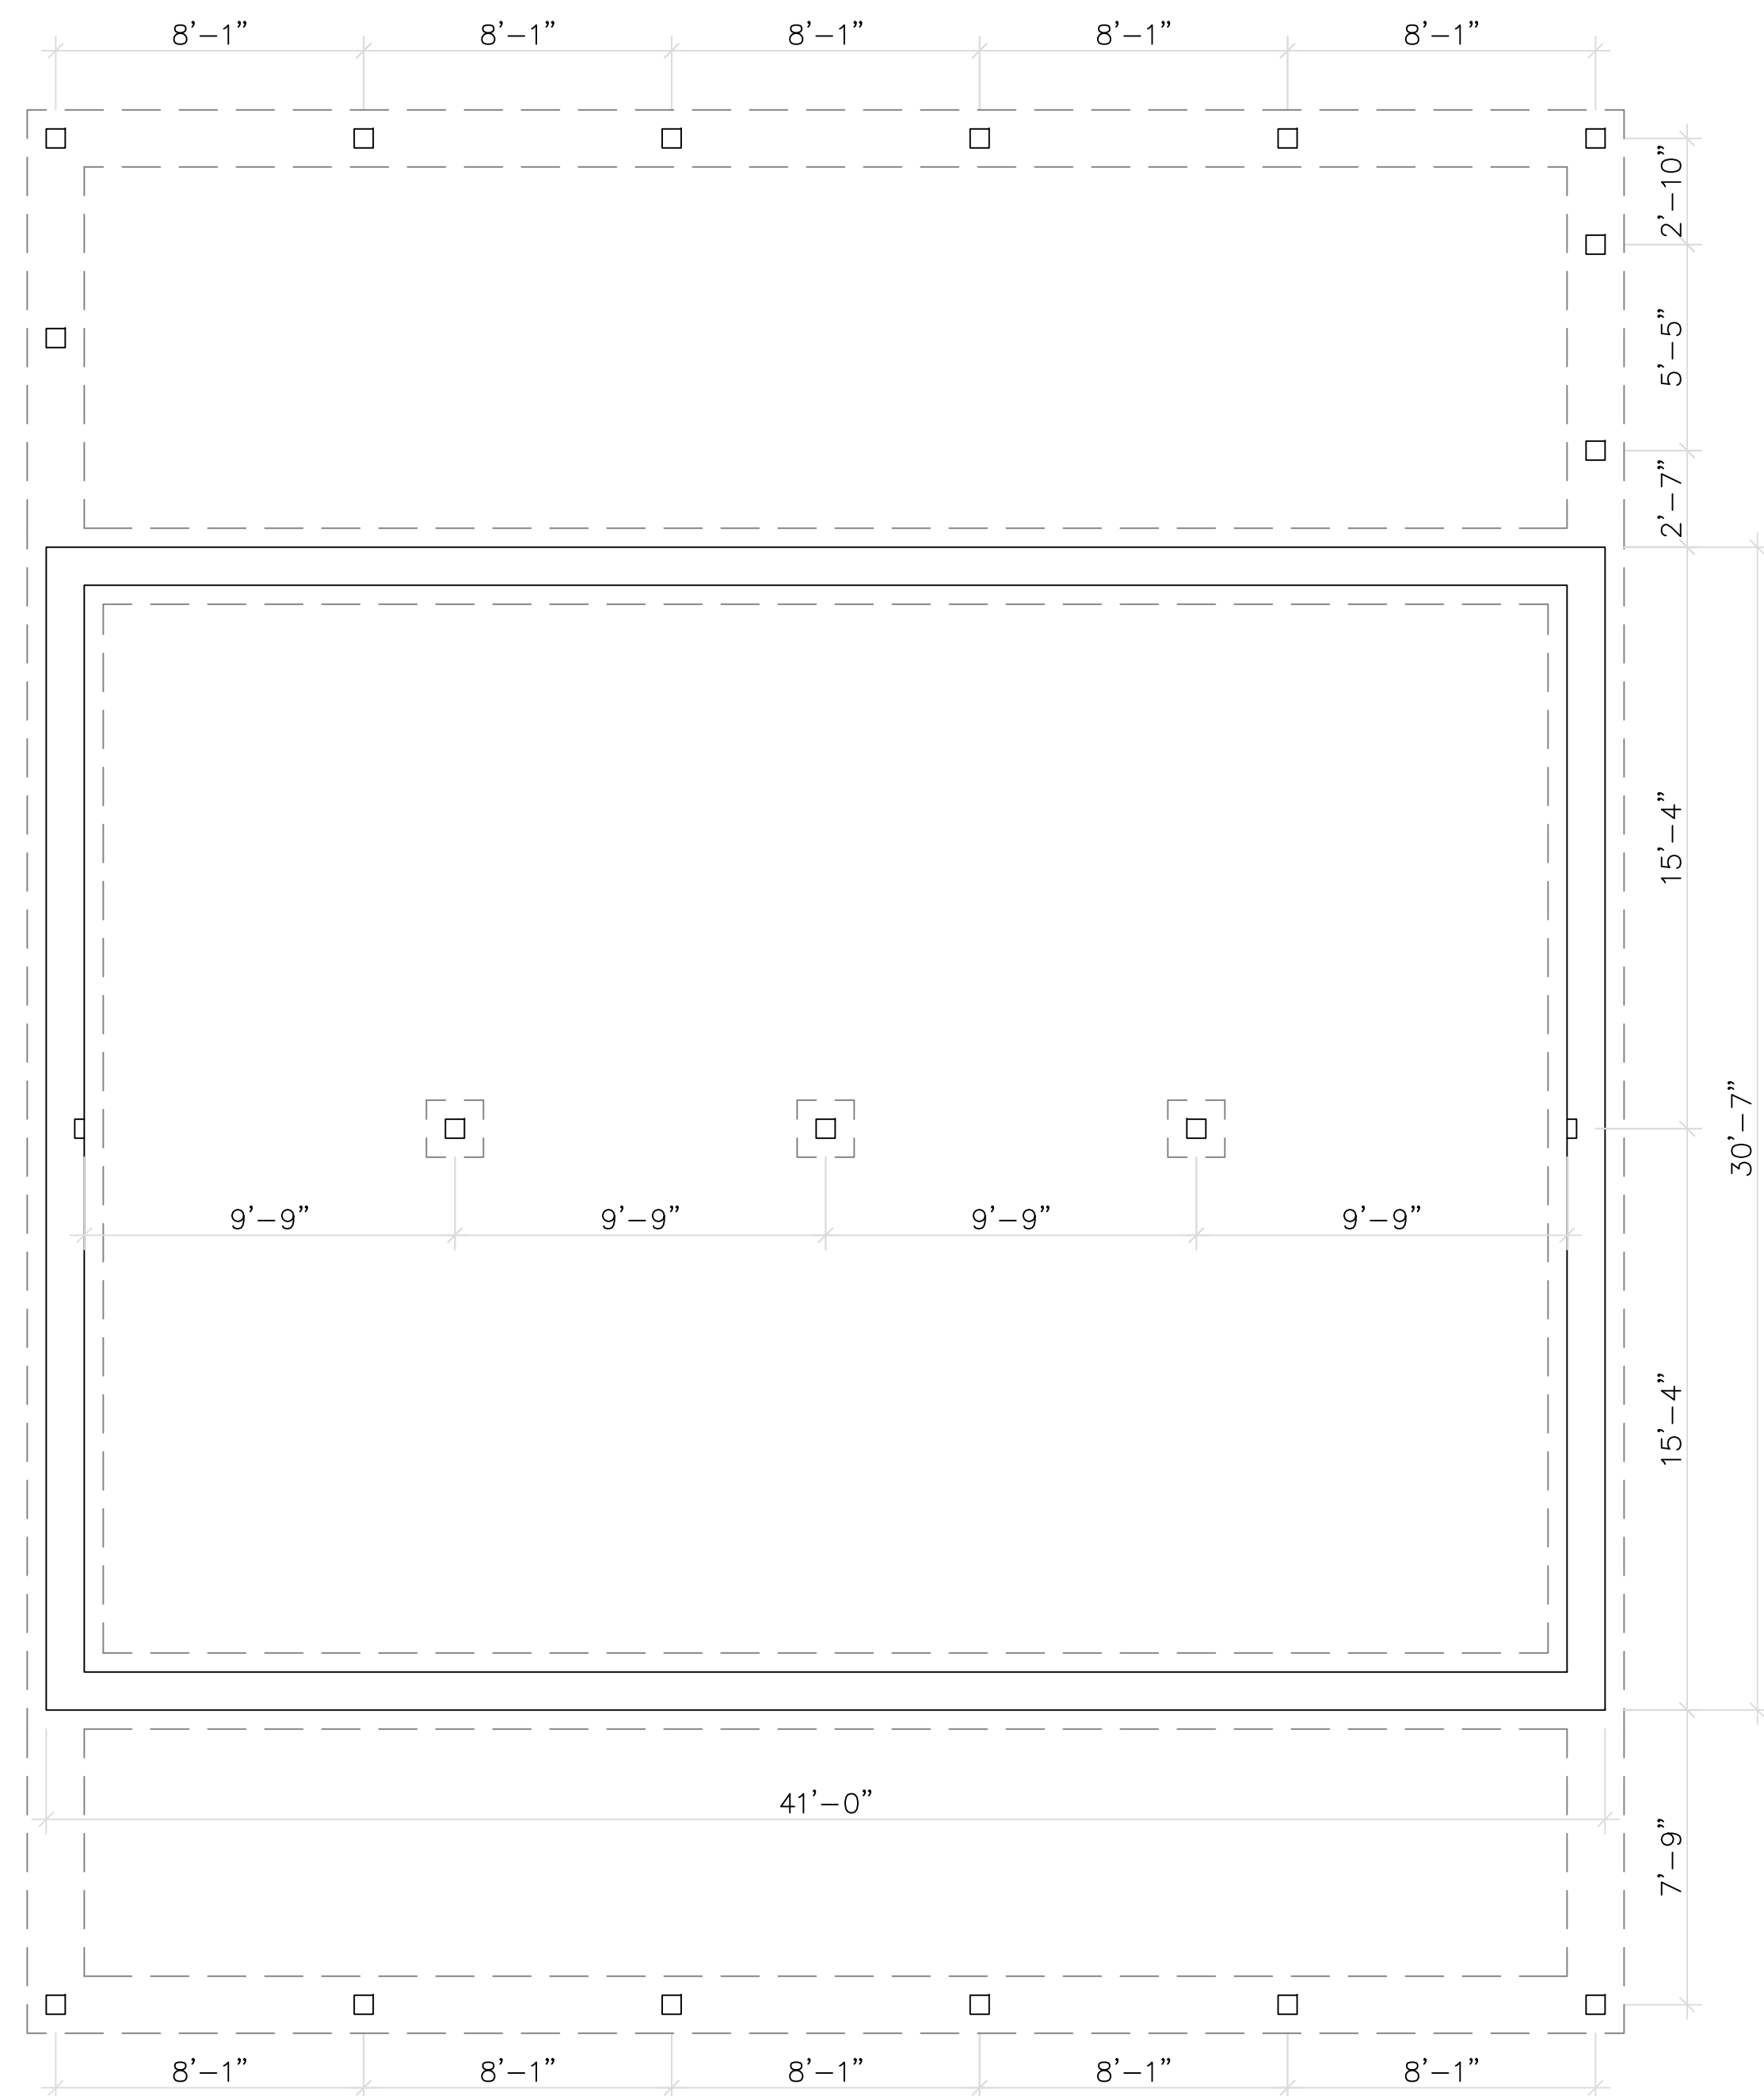

1 Foundation Plan
Scale: 1/4" = 1'-0"

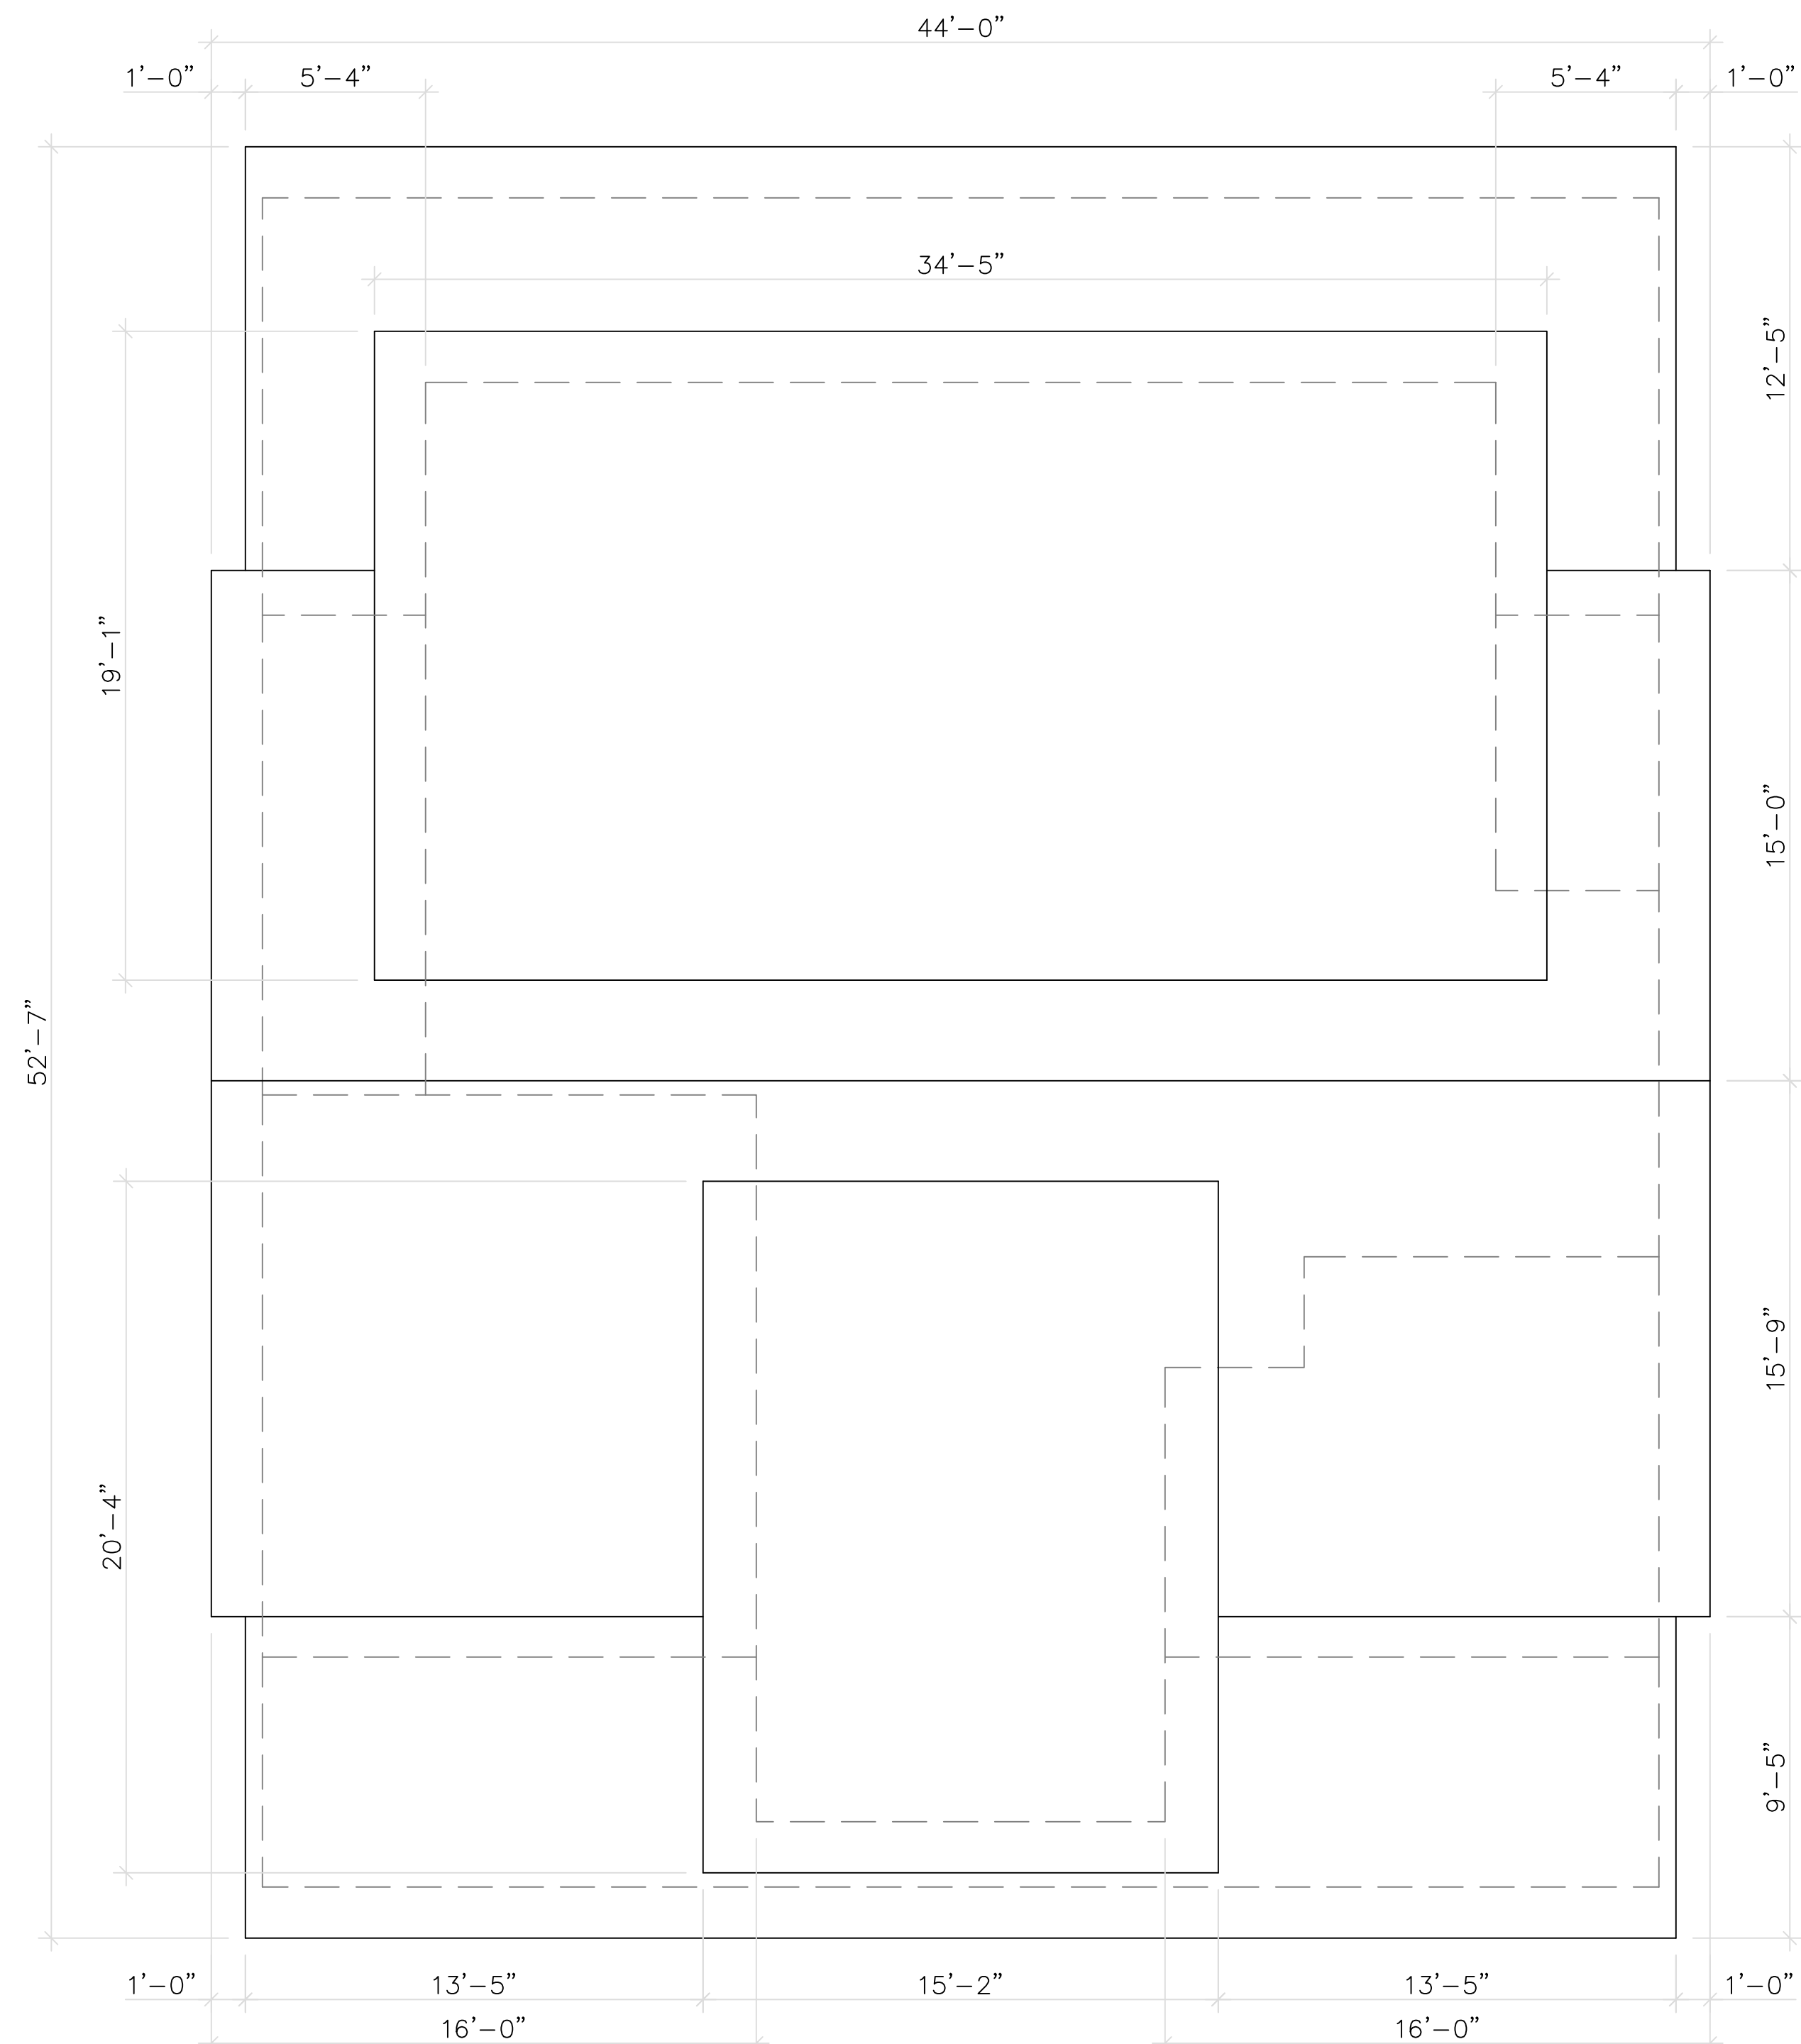

2 Roof Plan
Scale: 1/4" = 1'-0"